


GUARDRAIL PRECEDENTS

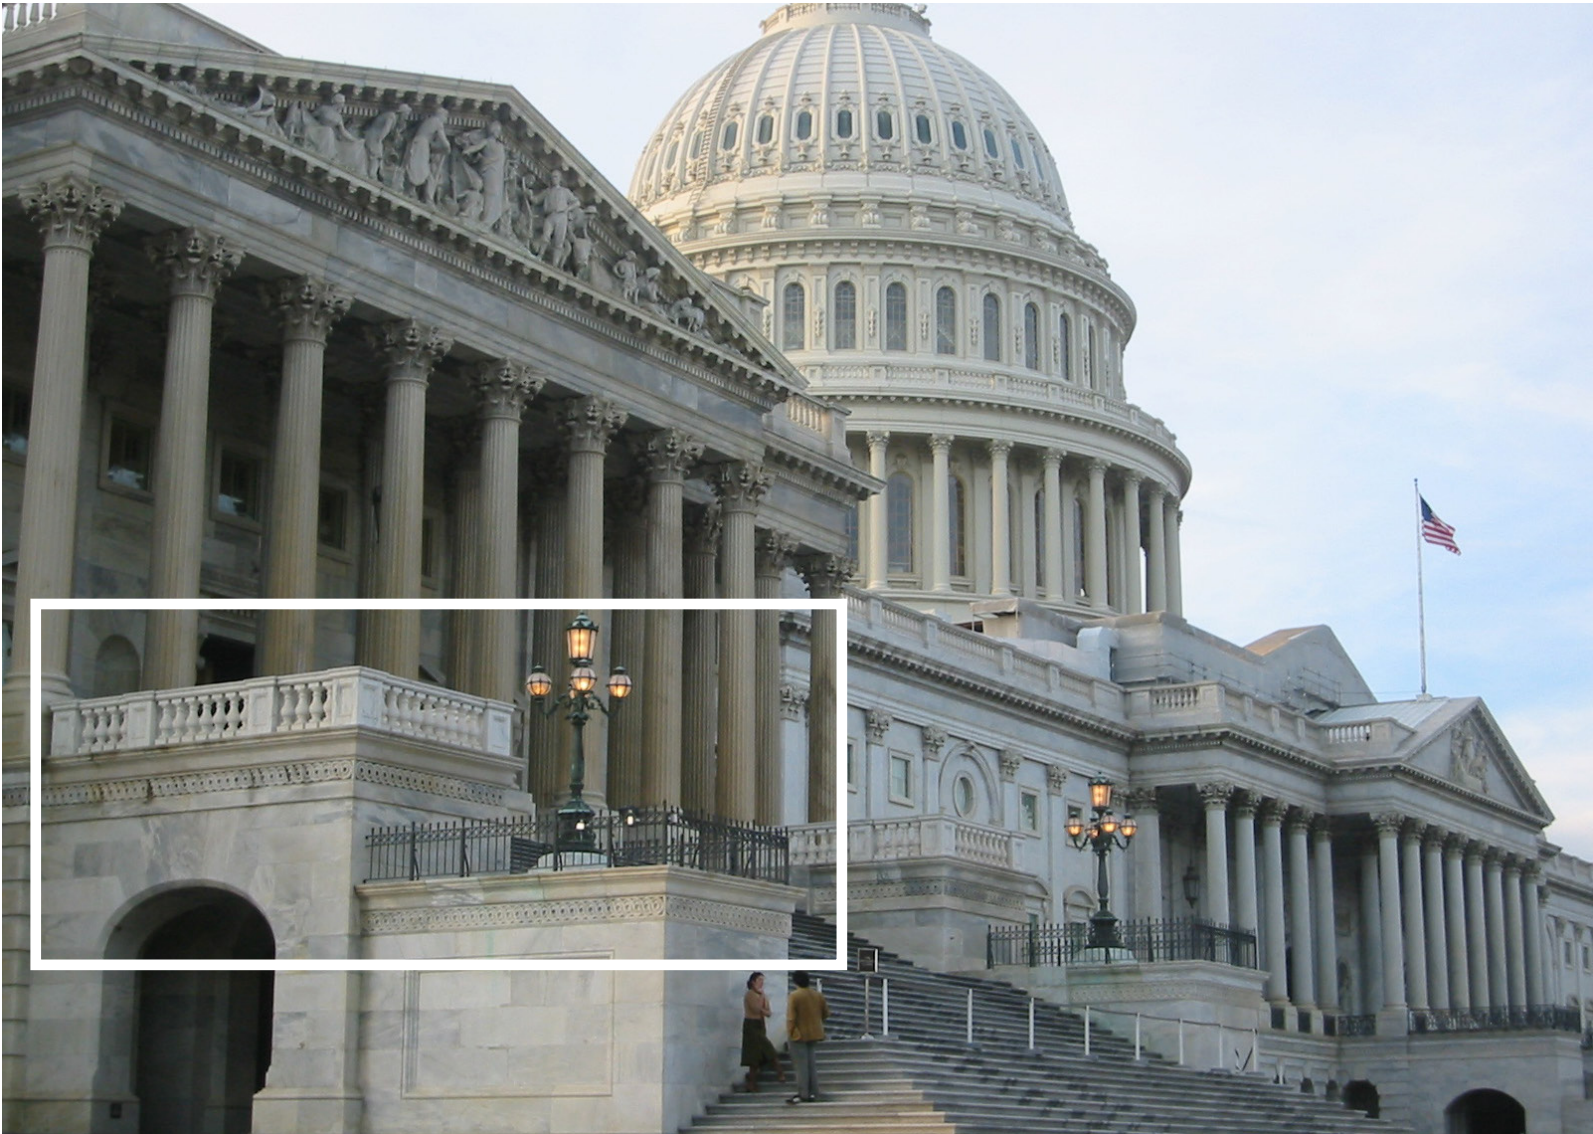

US Capitol Guardrails



US Capitol Guardrails




Utah State Capitol Guardrails




Idaho State Capitol Guardrails

PROPOSED GUARDRAIL LOCATIONS

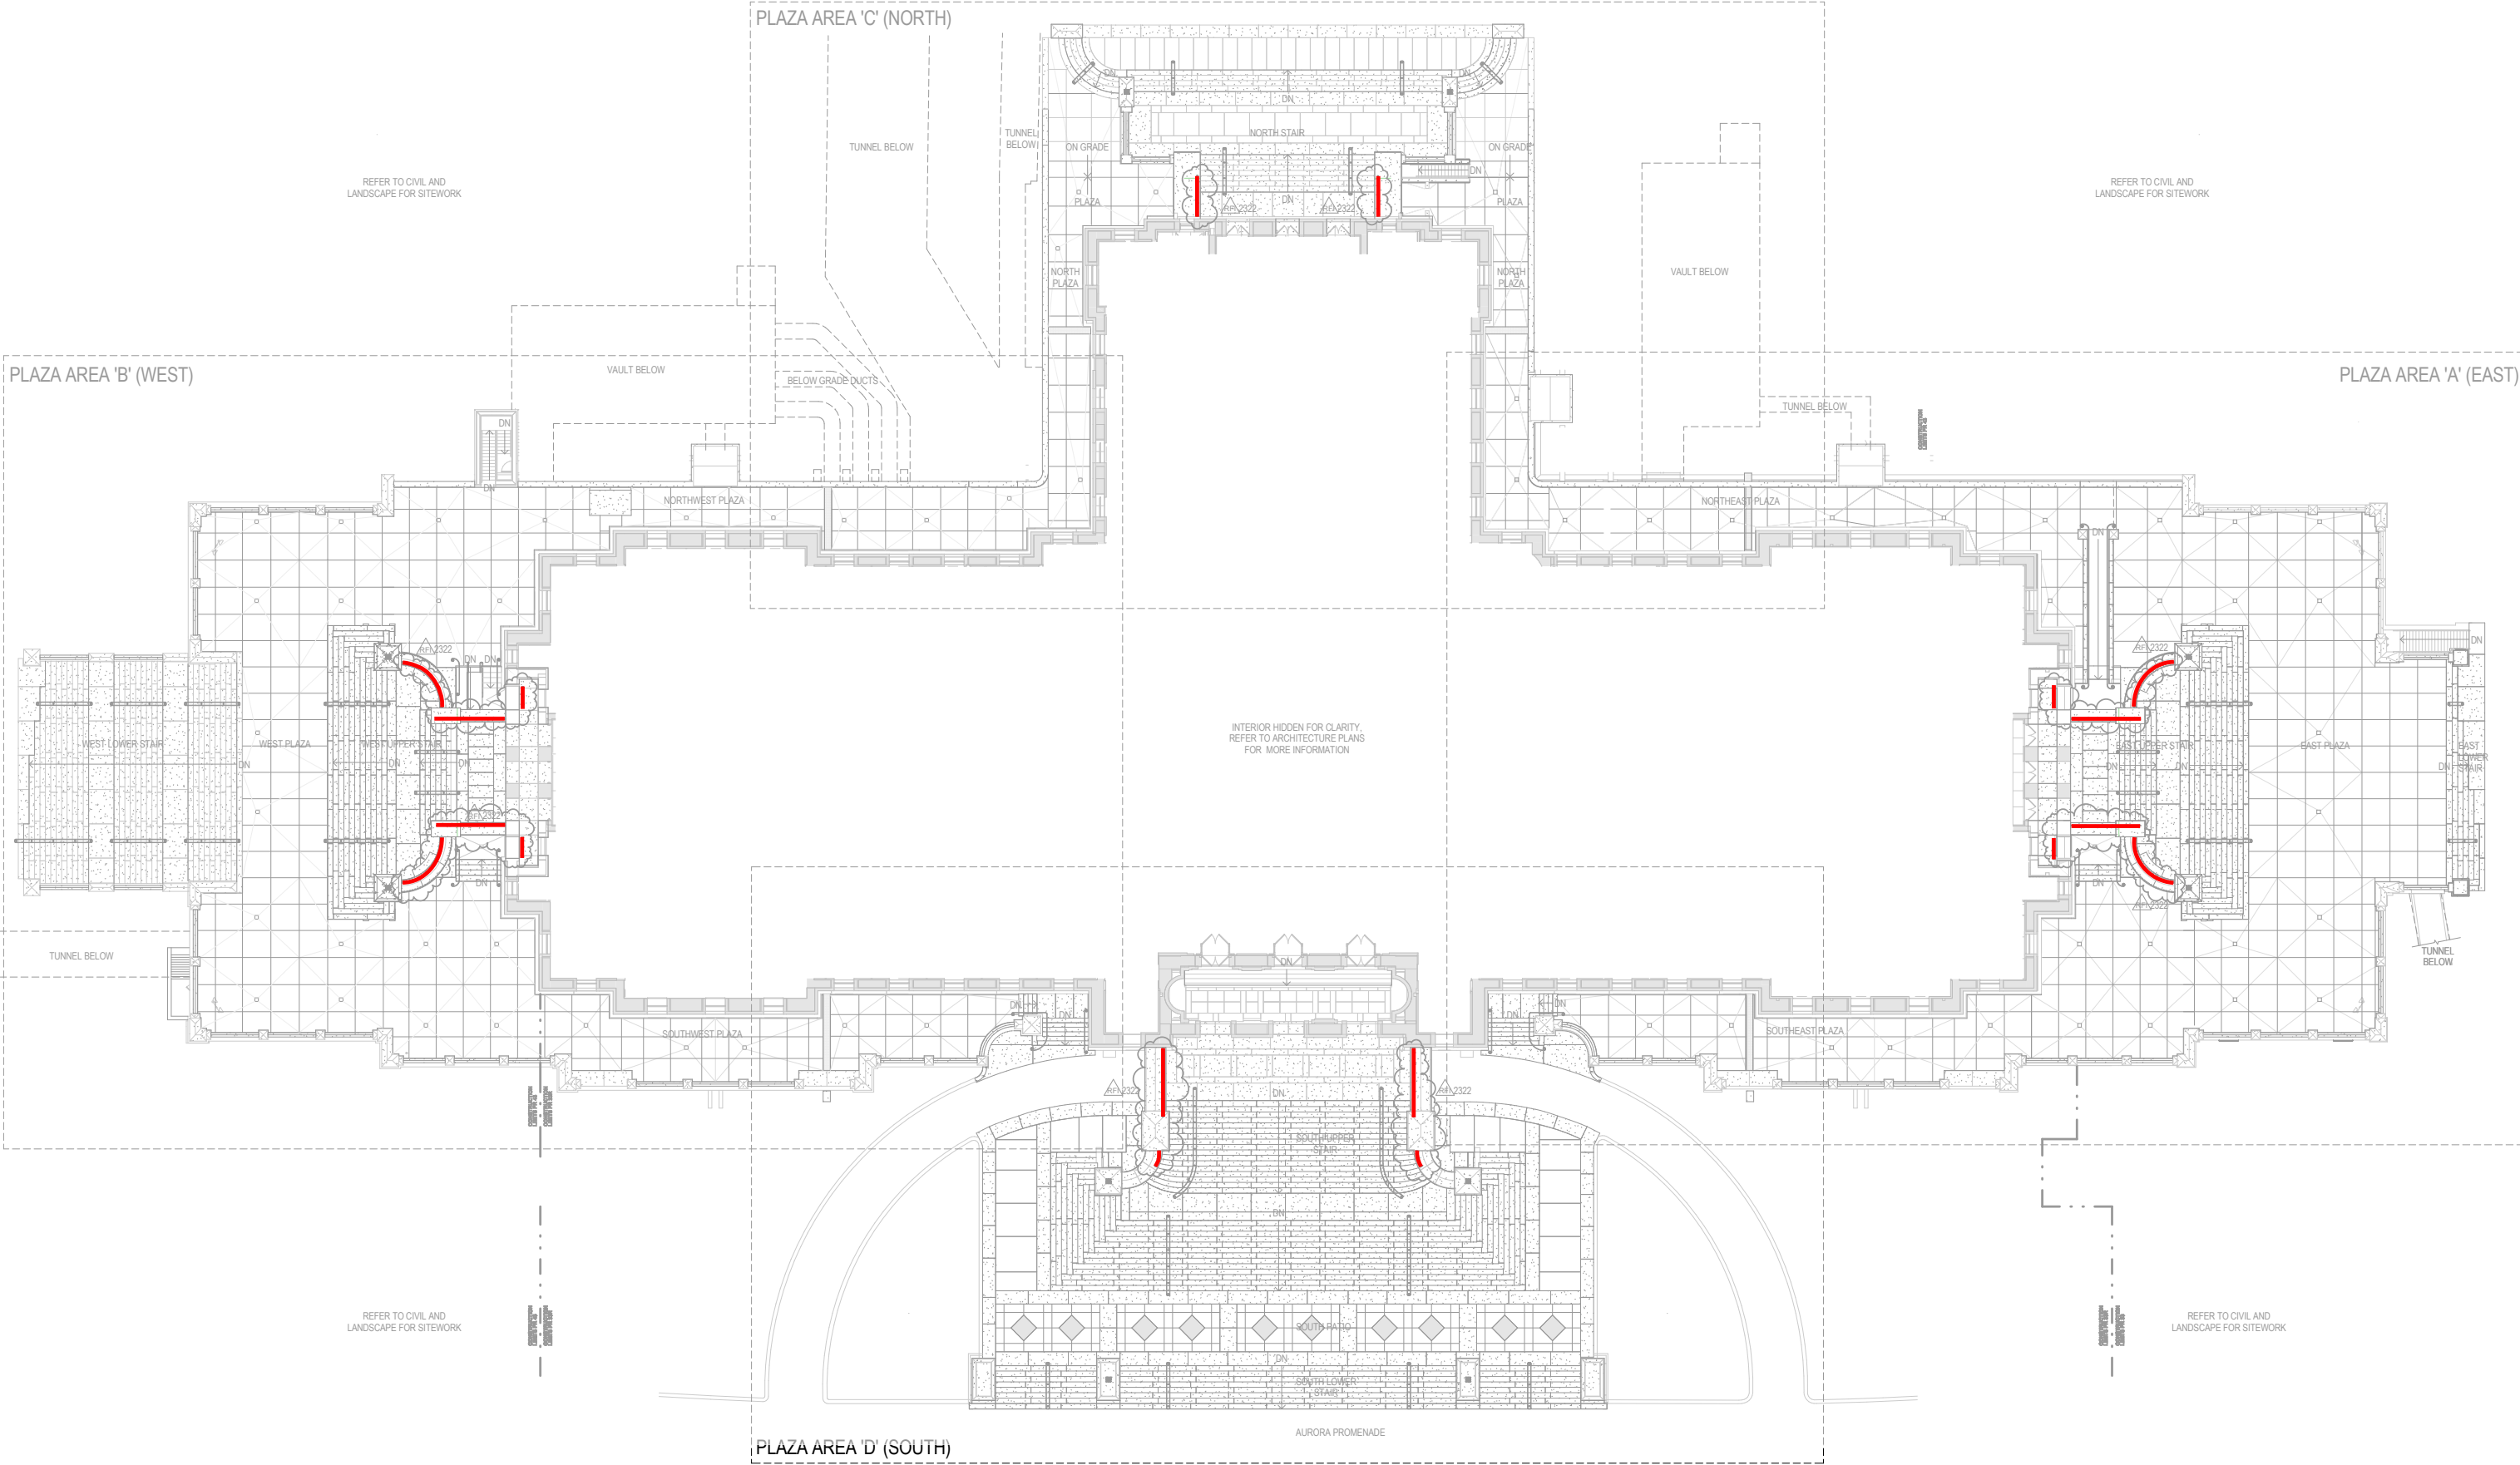

PROPOSED BRONZE GUARDRAIL DESIGN

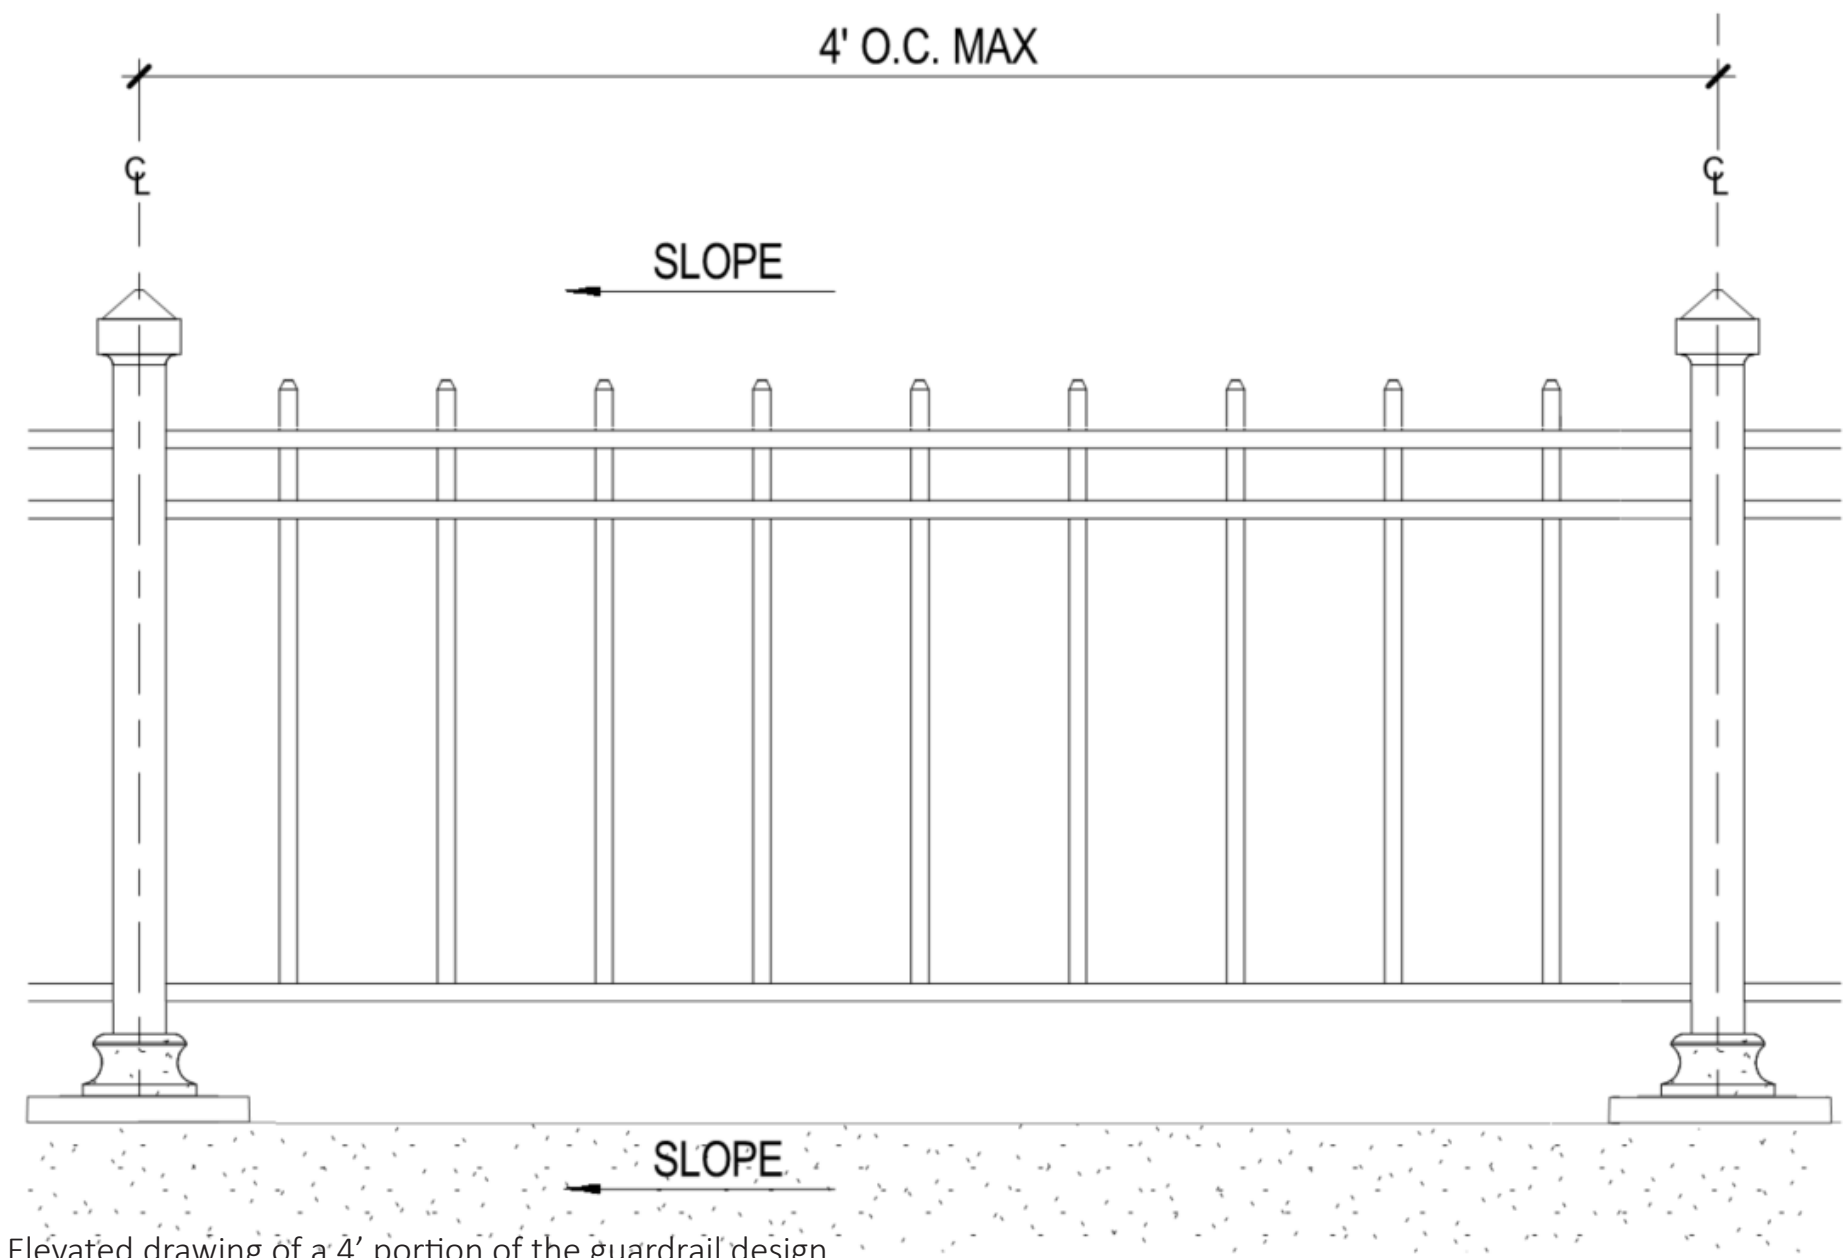

Elevated drawing of a 4' portion of the guardrail design


Design Influence-
Historic gate



Material Influence-
Bronze rail at stairs



PROPOSED BRONZE GUARDRAIL DESIGN

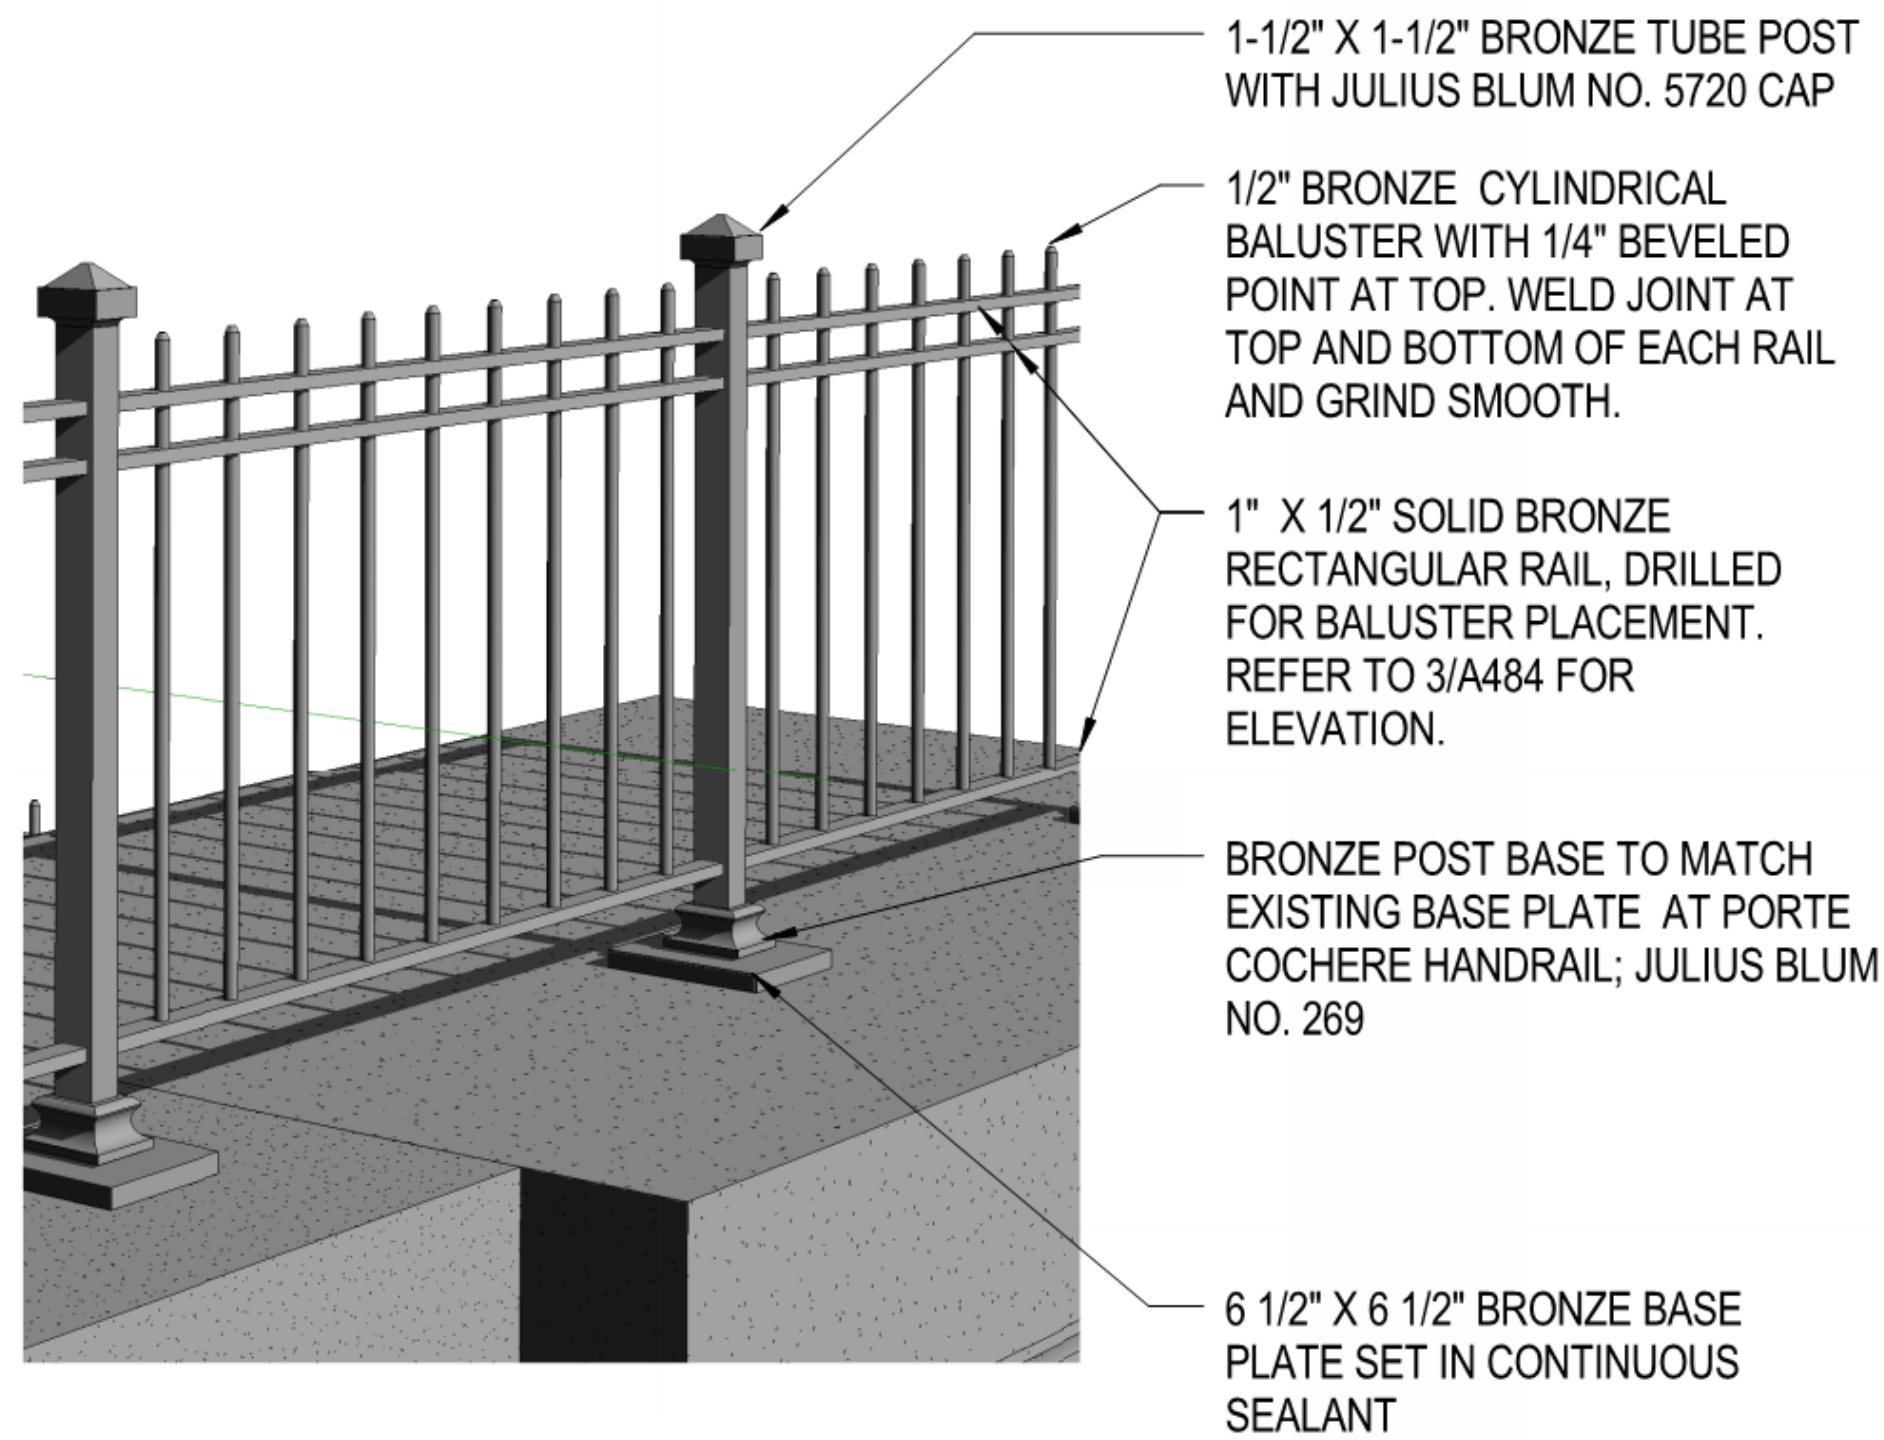

Isometric drawing of the guardrail design at granite pier.




View of granite pier for reference.

PROPOSED BRONZE GUARDRAIL DESIGN AT FIRST LEVEL EAST/WEST ENTRANCE LOGGIA

1-1/2" X 1-1/2" BRONZE TUBE POST
WITH JULIUS BLUM # 5720 CAP

1/2" BRONZE CYLINDRICAL
BALUSTER WITH 1/4" BEVELED
POINT AT TOP. WELD JOINT AT
TOP AND BOTTOM OF EACH RAIL
AND GRIND SMOOTH.

1" X 1/2" SOLID BRONZE
RECTANGULAR RAIL, DRILLED
FOR BALUSTER PLACEMENT.
REFER TO 3/A484 FOR
ELEVATION.

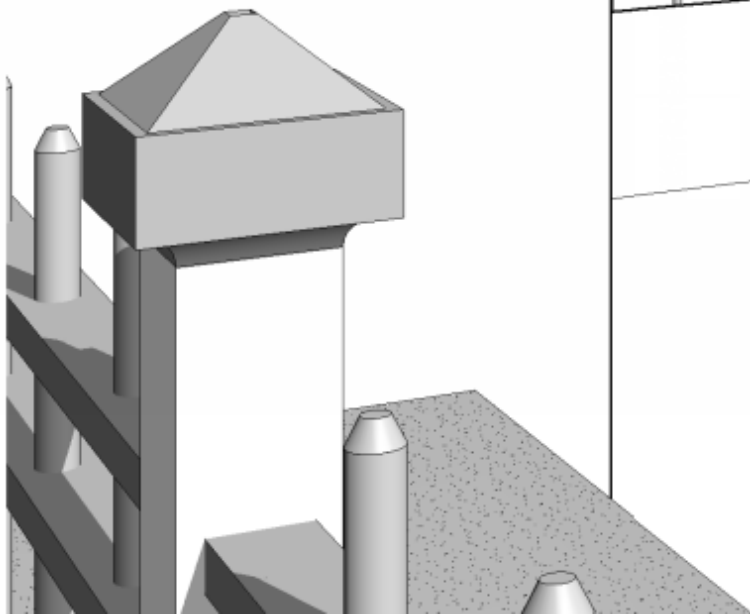

Isometric drawing of the guardrail design at the first floor entrance loggia.



View of Parapet at First Level East Loggia Entrance.